


REVISIONS

| REV # | DATE | BY: |
|-------|----------|------|
| 1 | 8/8/06 | J.P. |
| 2 | 10/23/06 | J.P. |
| 3 | 4/12/07 | J.P. |
| 4 | 4/17/07 | J.P. |
| 5 | 5/3/07 | J.P. |

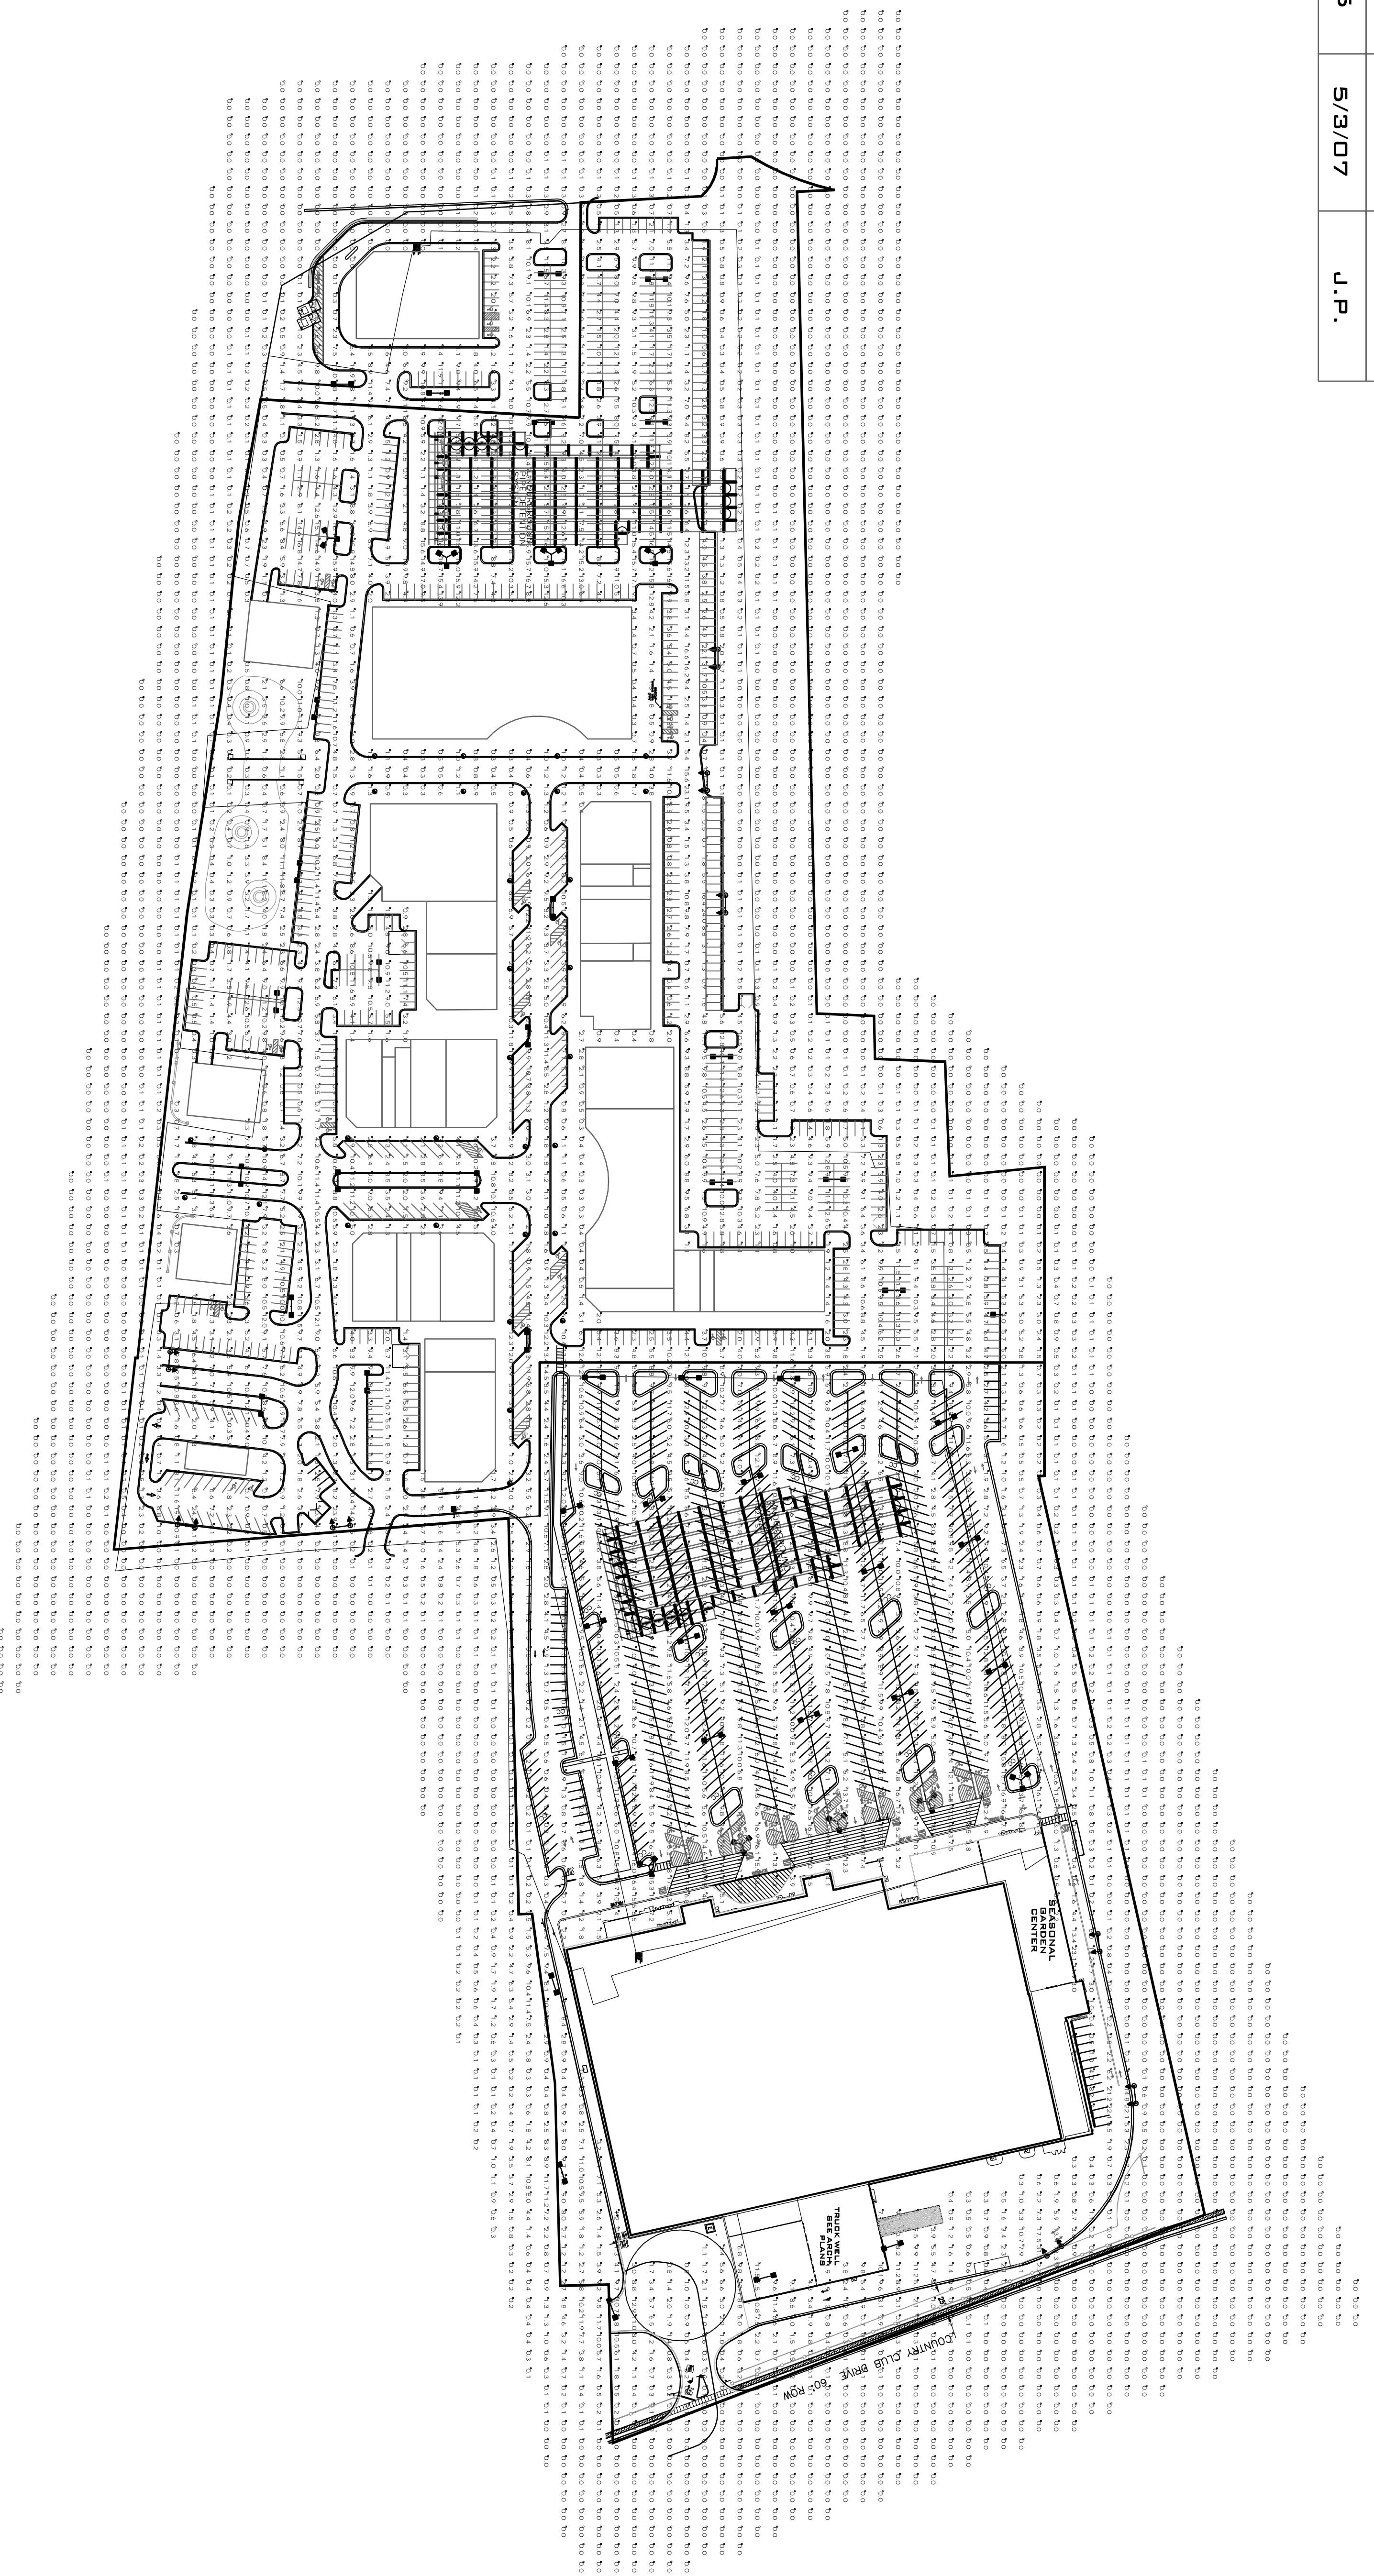

BASED ON THE INFORMATION PROVIDED, ALL DIMENSIONS AND LUMINAIRE LOCATIONS SHOWN REPRESENT RECOMMENDED POSITIONS. THE ENGINEER AND/OR ARCHITECT MUST DETERMINE APPLICABILITY OF THE LAYOUT TO EXISTING OR FUTURE FIELD CONDITIONS.

THIS LIGHTING PATTERN REPRESENTS ILLUMINATION LEVELS CALCULATED FROM LABORATORY DATA TAKEN UNDER CONTROLLED CONDITIONS UTILIZING CURRENT INDUSTRY STANDARD LAMP RATINGS IN ACCORDANCE WITH ILLUMINATING ENGINEERING SOCIETY APPROVED METHODS. ACTUAL PERFORMANCE OF ANY MANUFACTURER'S LUMINAIRE MAY VARY DUE TO VARIATION IN ELECTRICAL VOLTAGE, TOLERANCE IN LAMPS AND OTHER VARIABLE FIELD CONDITIONS.

**FIRST & MAIN
BLACKSBURG, VA**

WLS LIGHTING SYSTEMS

WLS-4212

DATE - 3/20/06

**SCALE
1"=100'**

800-633-8711

PM: HOLLY

BY: J.P.

SHEET 1 OF 1